






# 食品加工棟 2階平面図

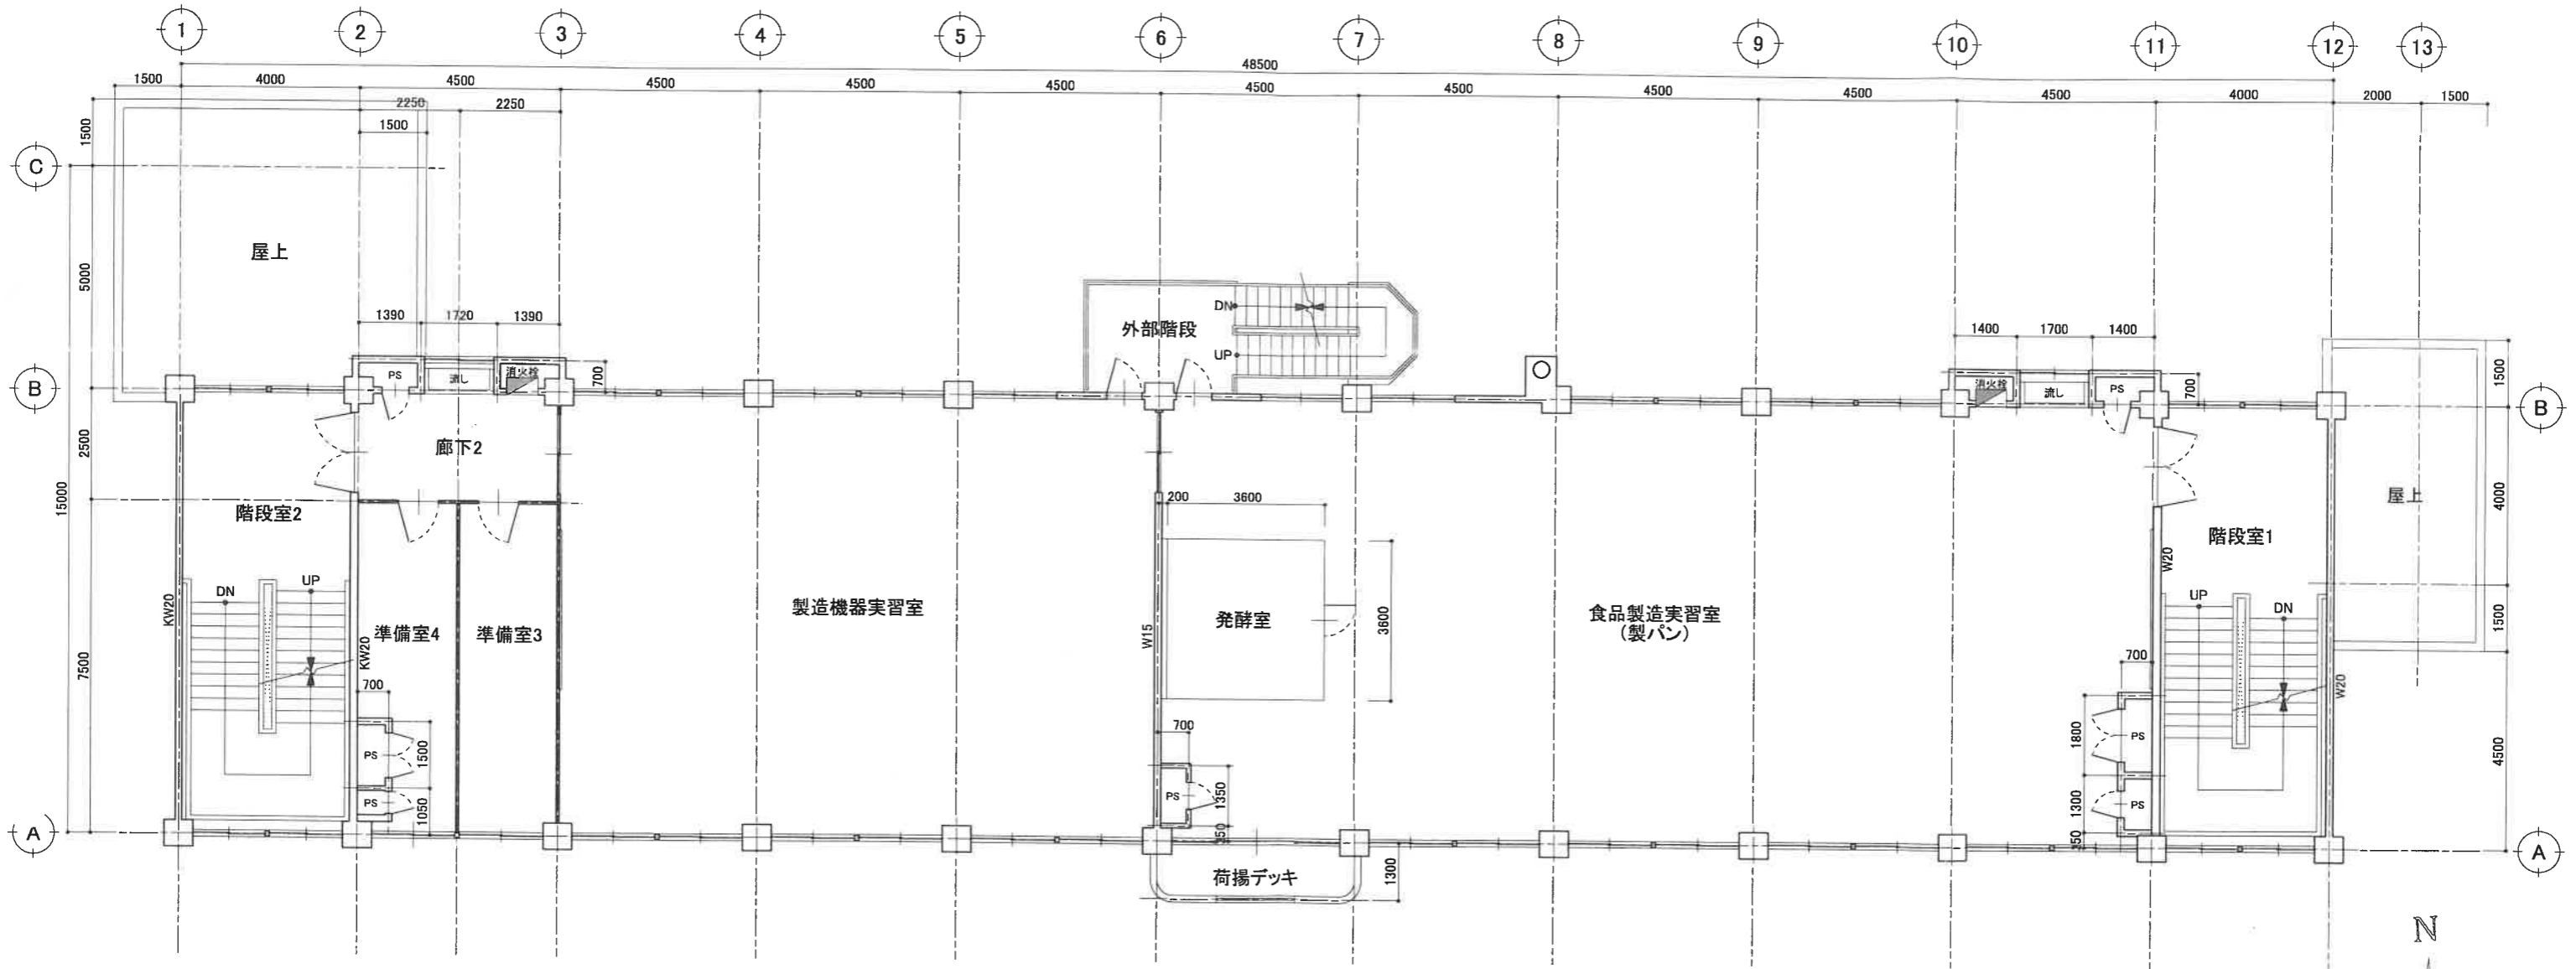


2階平面図 S=1/100

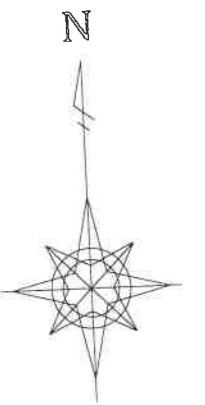


70%縮小

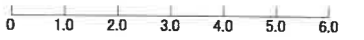

# 食品加工棟 3階平面図

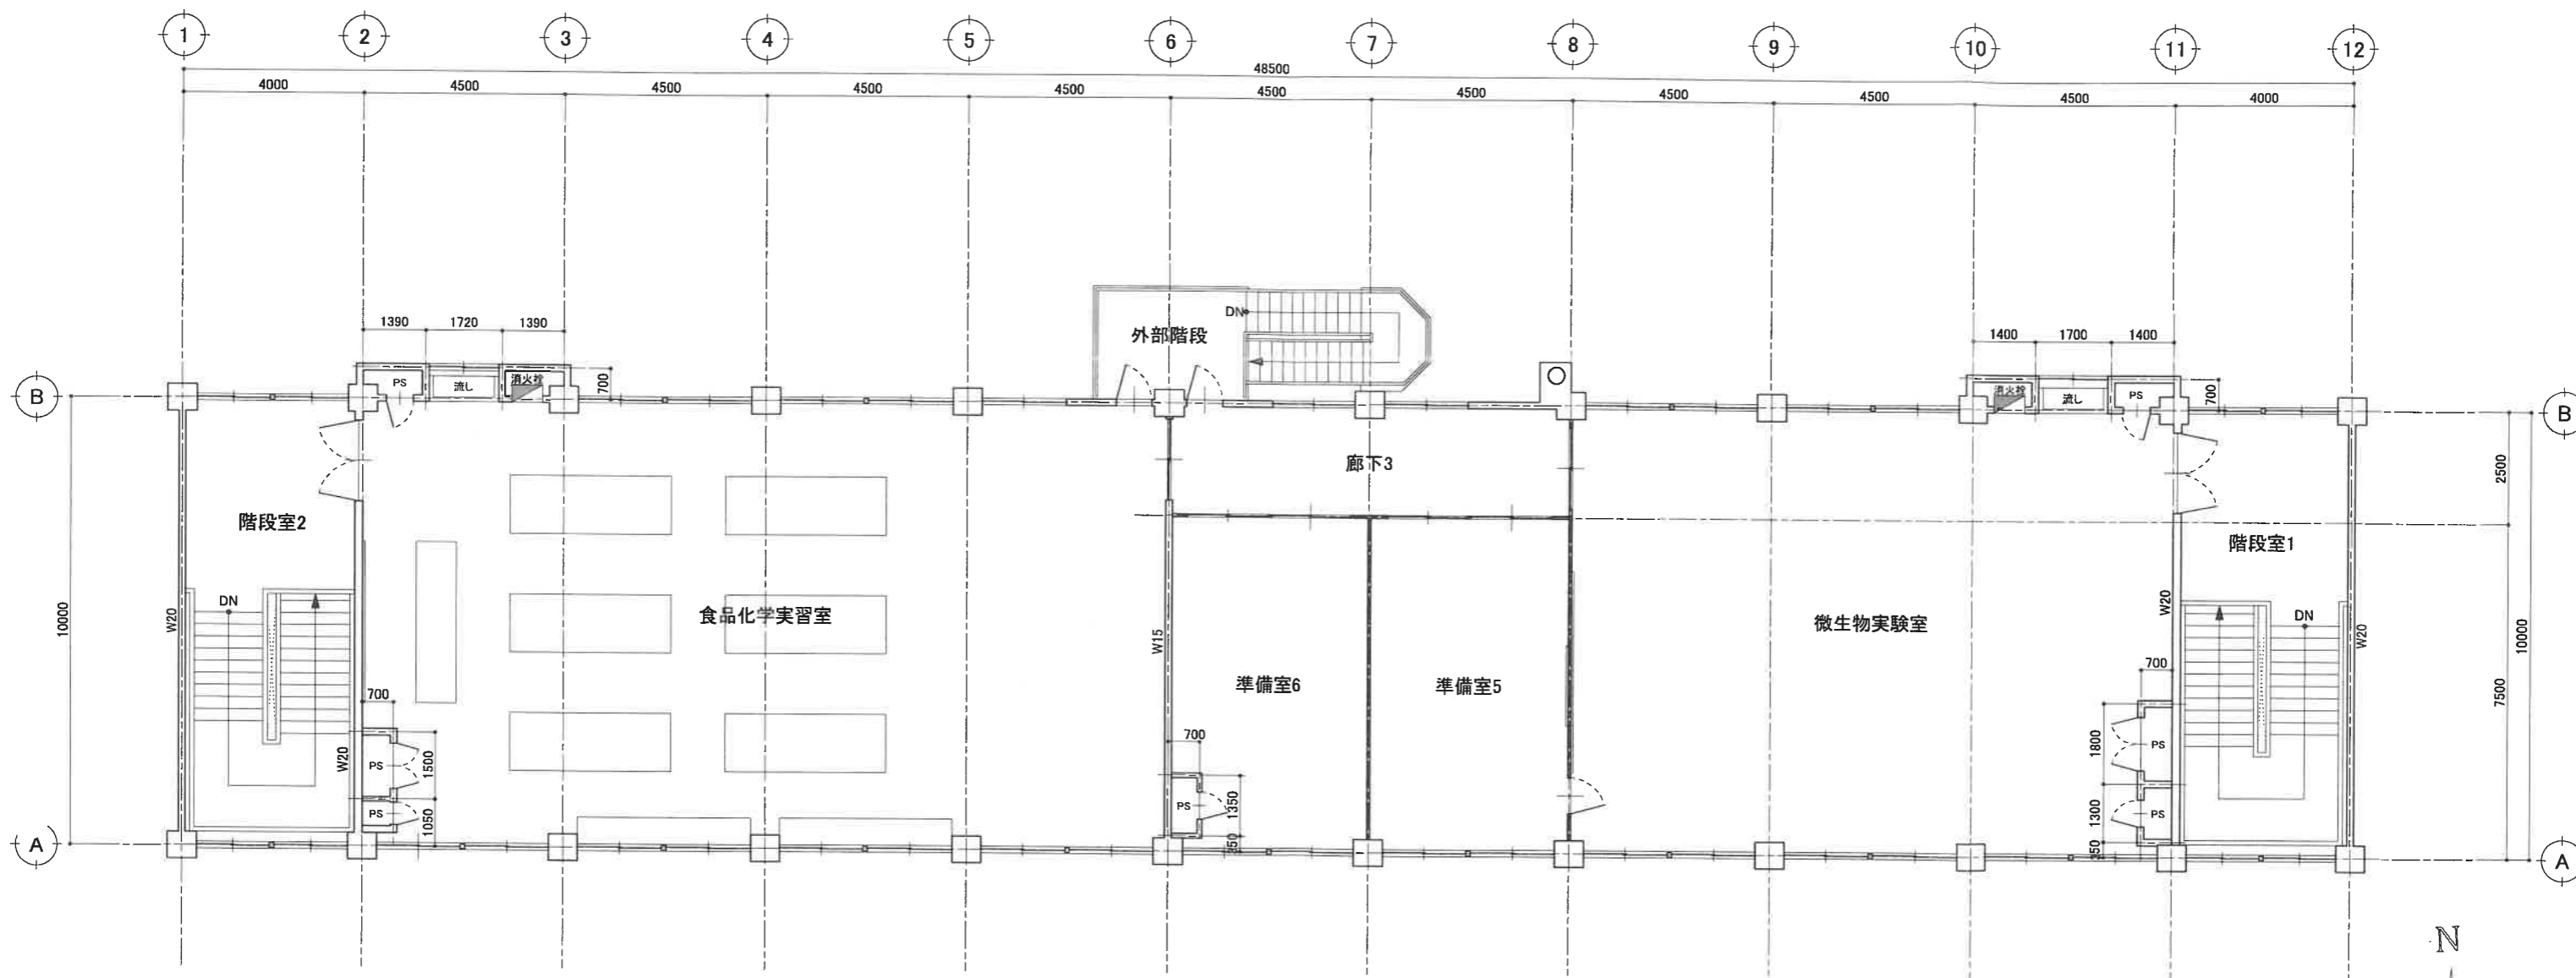

3階平面図 S=1/100

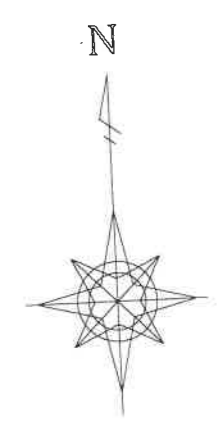

70%縮小

